


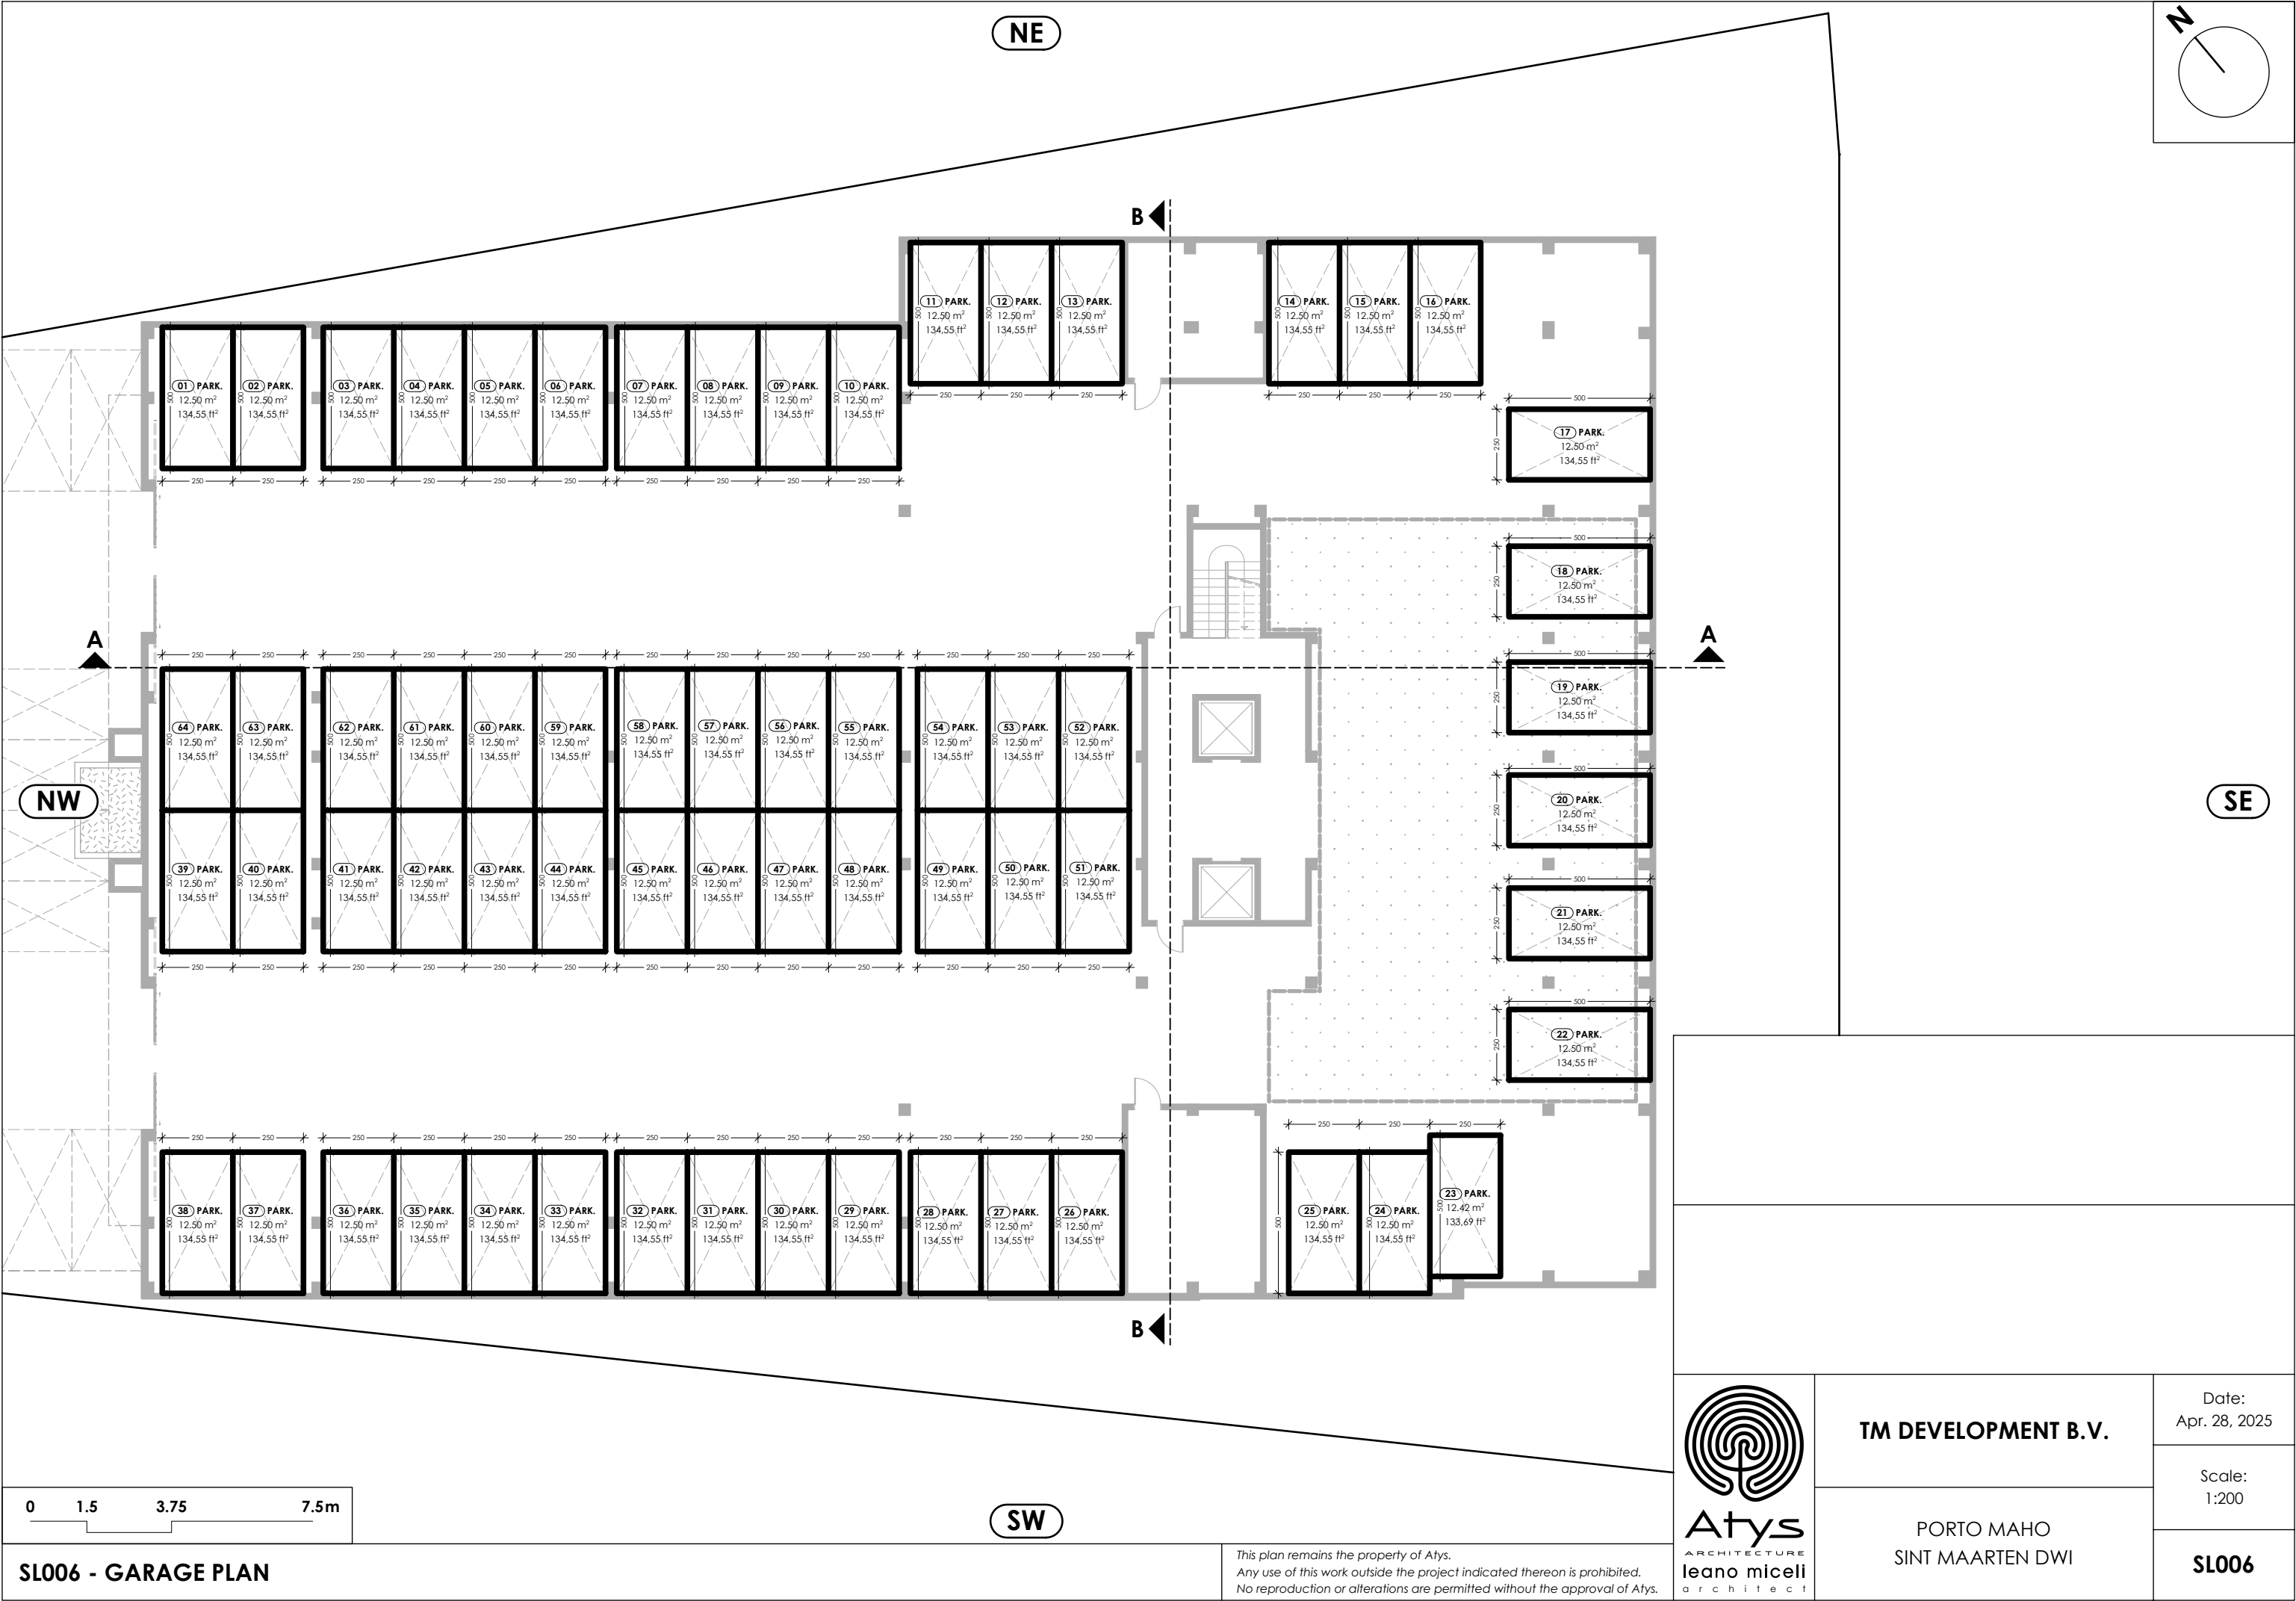



SE


TM DEVELOPMENT B.V.

PORTO MAHO
SINT MAARTEN DWI

Date:
Apr. 28, 2025


Scale:
1:150

SL007

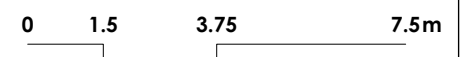

SL007 - BASEMENT PLAN


This plan remains the property of Atys.
Any use of this work outside the project indicated thereon is prohibited.
No reproduction or alterations are permitted without the approval of Atys.

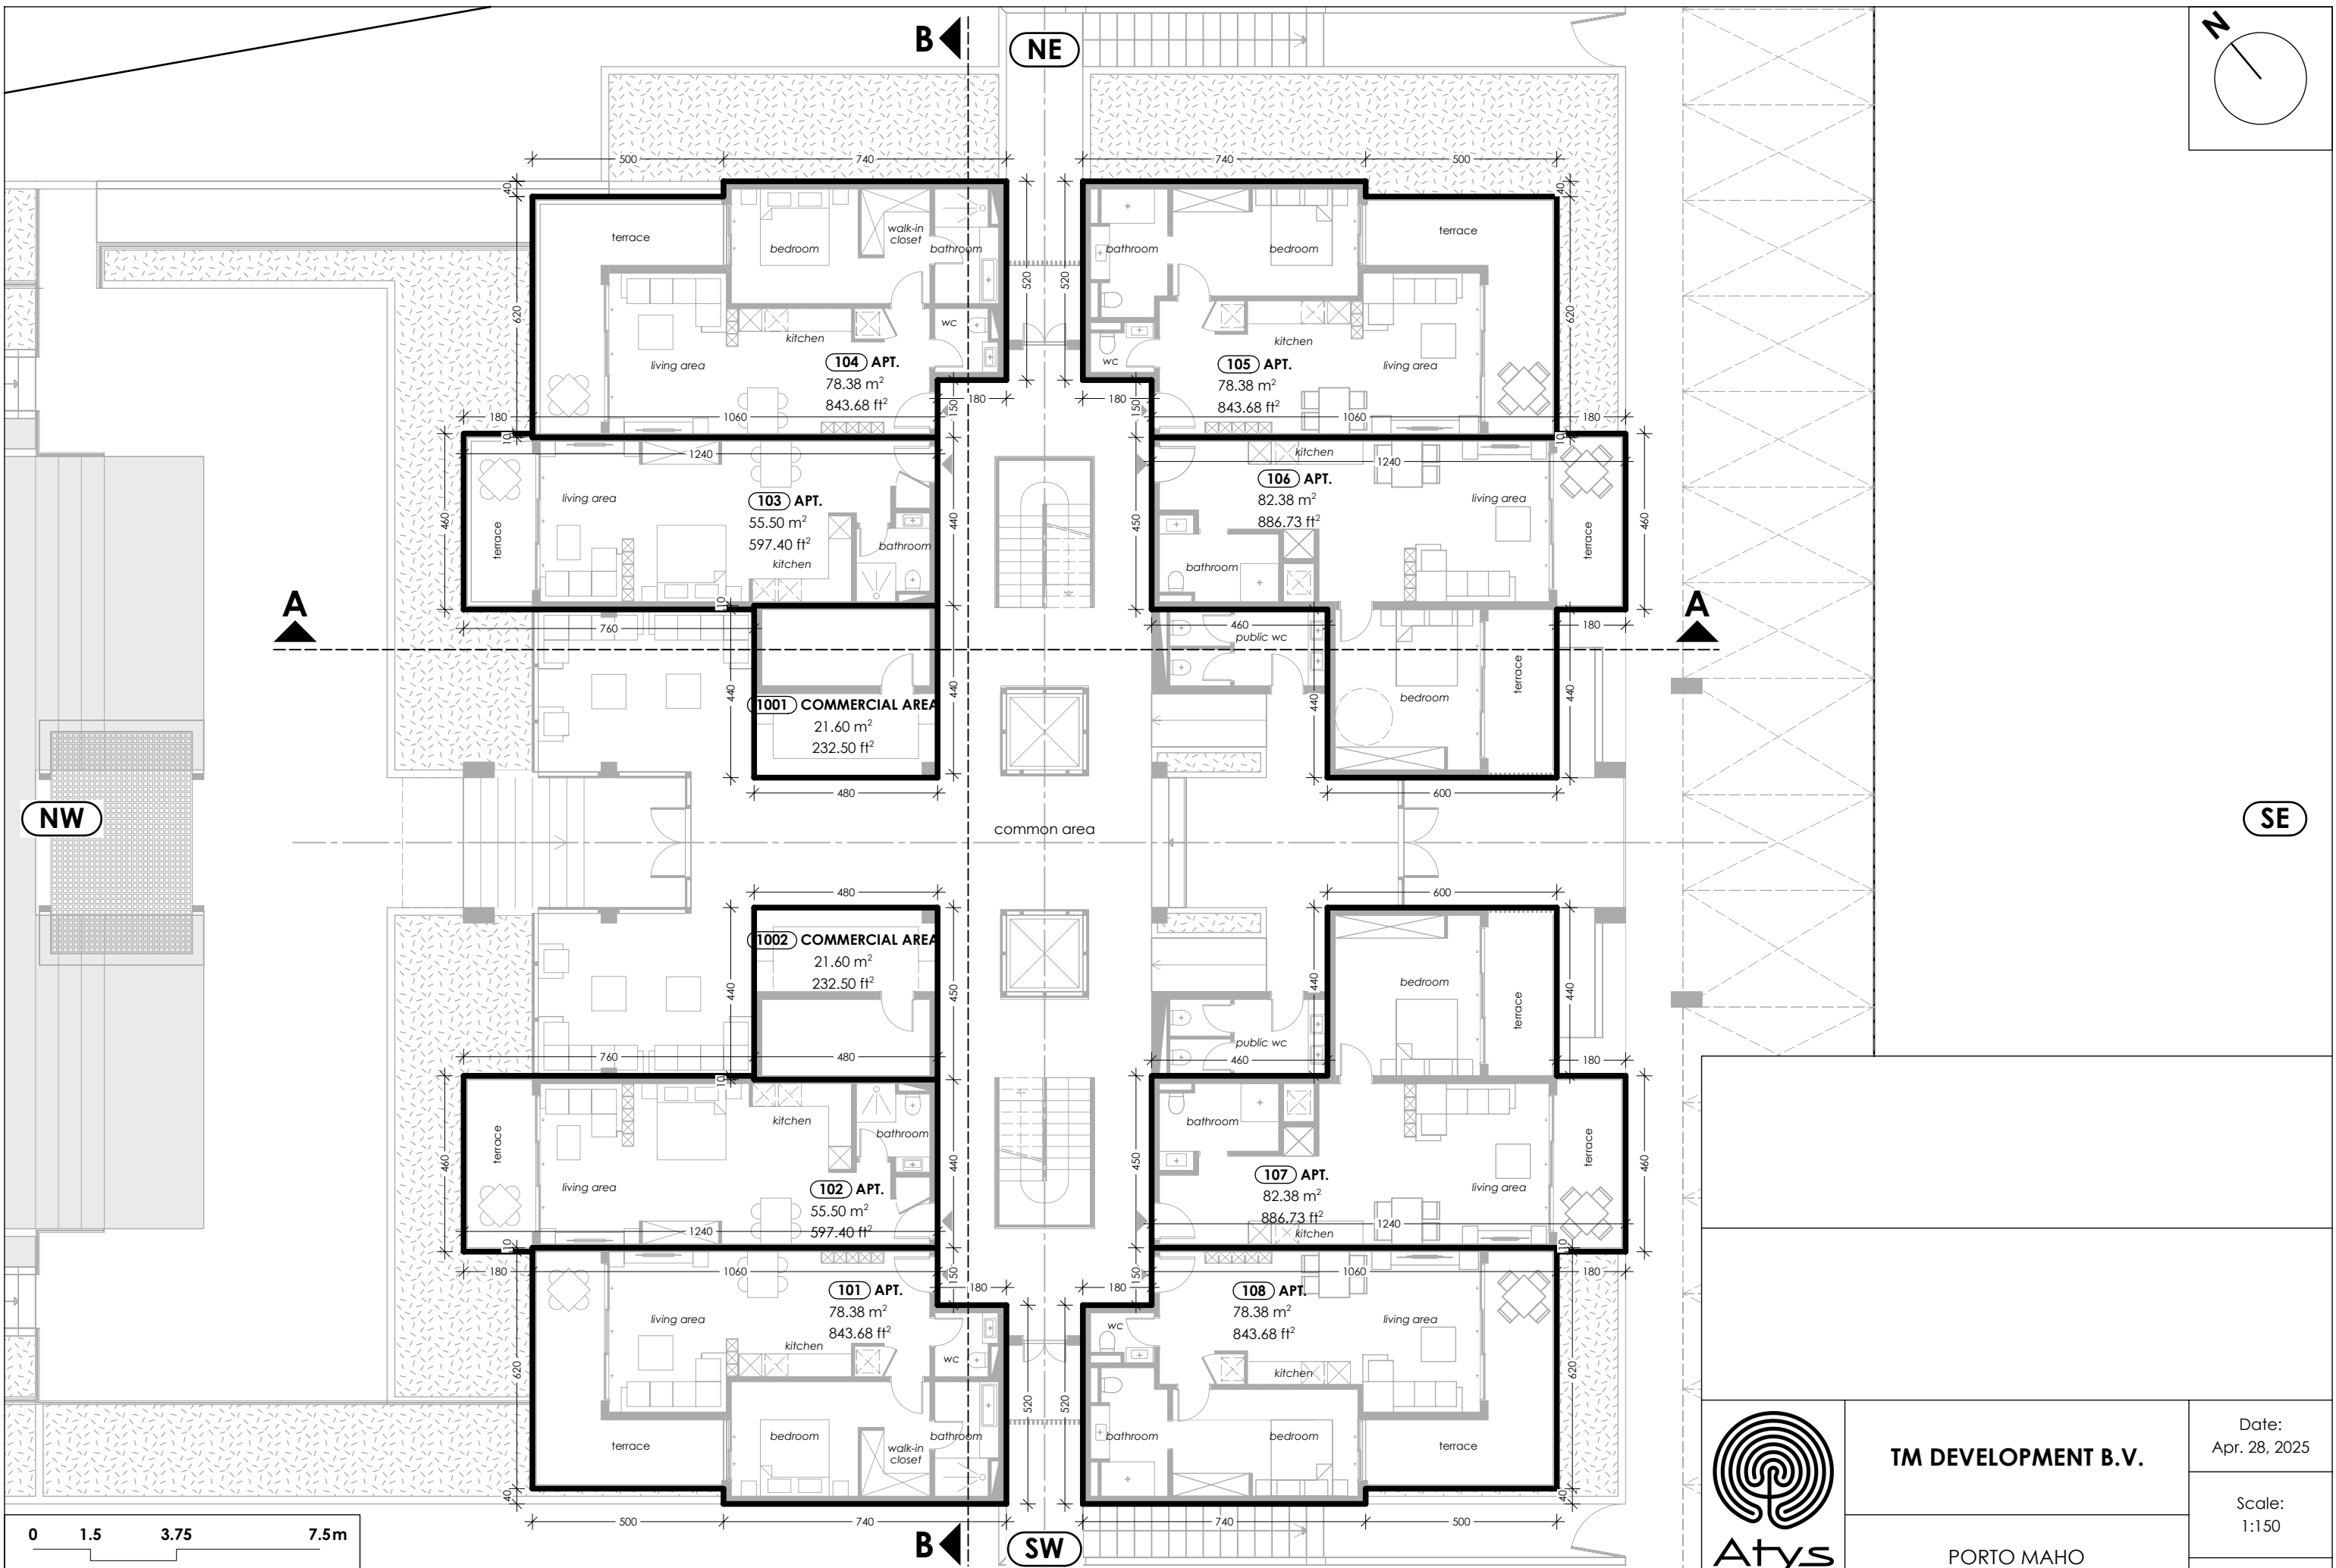

0 1.5 3.75 7.5m

SL008 - GROUND FLOOR PLAN

This plan remains the property of Atys.
Any use of this work outside the project indicated thereon is prohibited.
No reproduction or alterations are permitted without the approval of Atys.

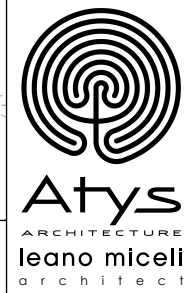

TM DEVELOPMENT B.V.

PORTO MAHO
SINT MAARTEN DWI


Date:
Apr. 28, 2025

Scale:
1:150

SL008



SL009 - FIRST FLOOR PLAN

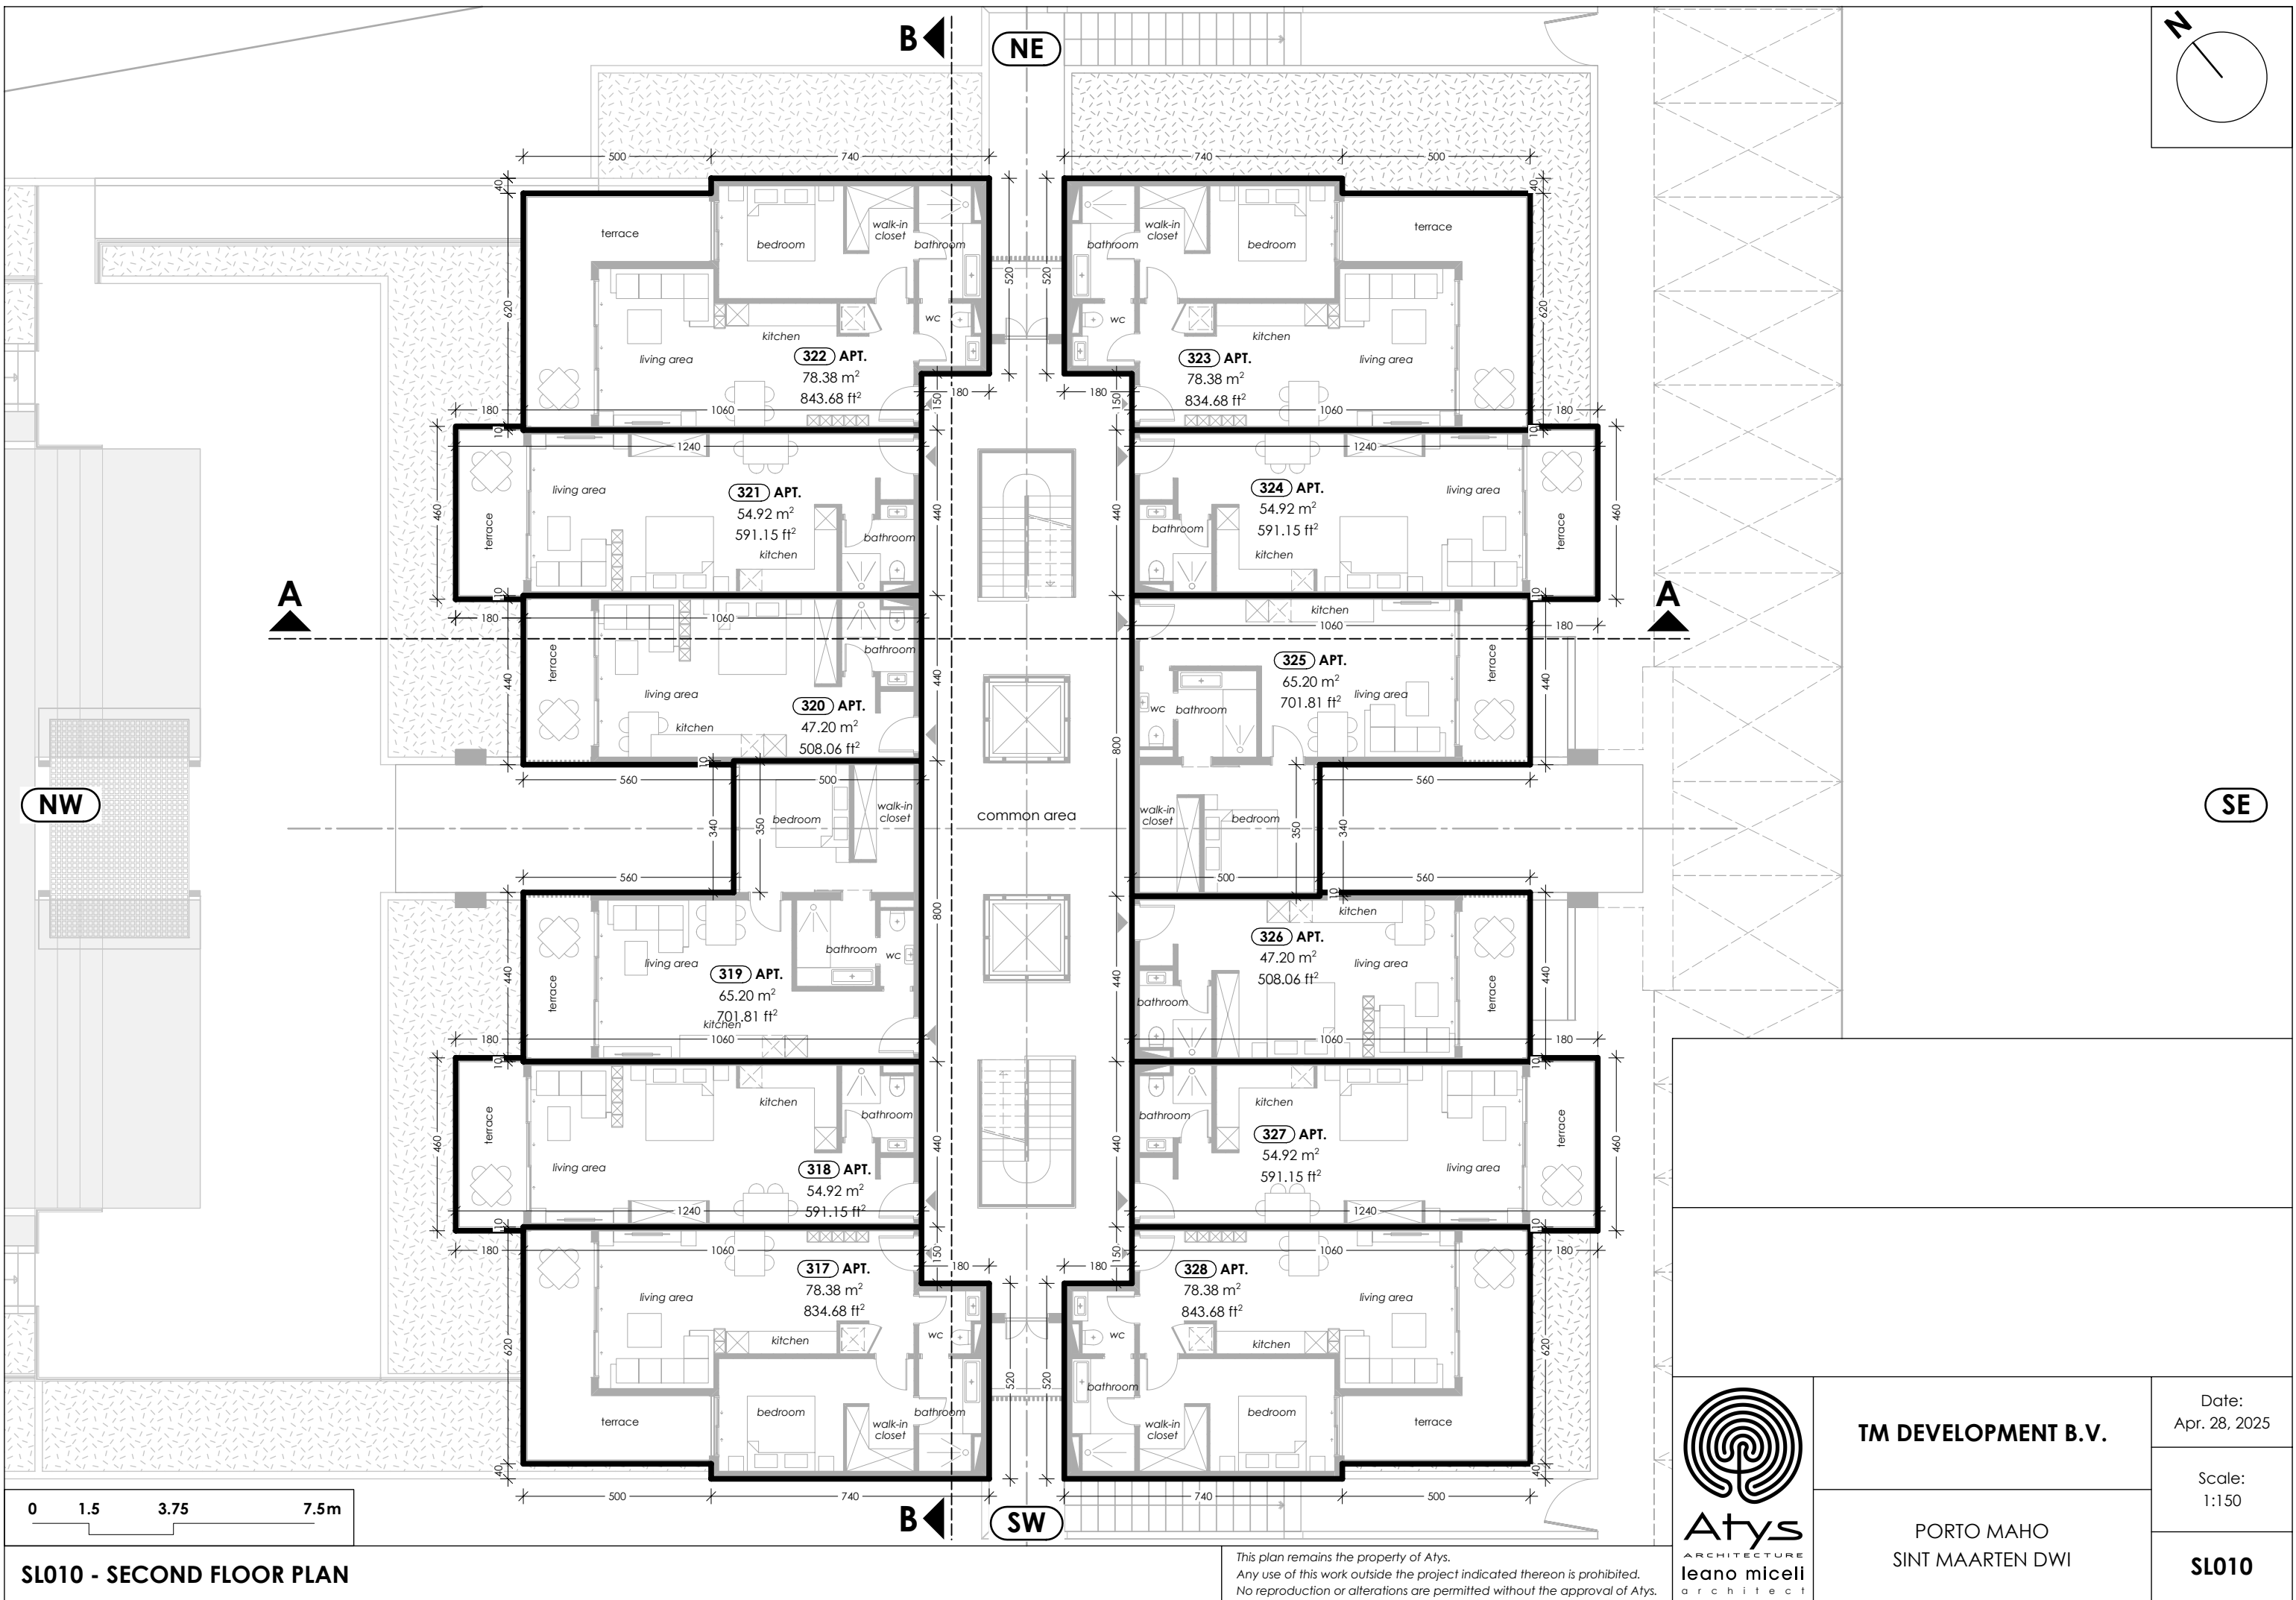

SL010 - SECOND FLOOR PLAN

This plan remains the property of Atys.
Any use of this work outside the project indicated thereon is prohibited.
No reproduction or alterations are permitted without the approval of Atys.




TM DEVELOPMENT B.V.

PORTO MAHO
SINT MAARTEN DWI


Date:
Apr. 28, 2025

Scale:
1:150


SL010

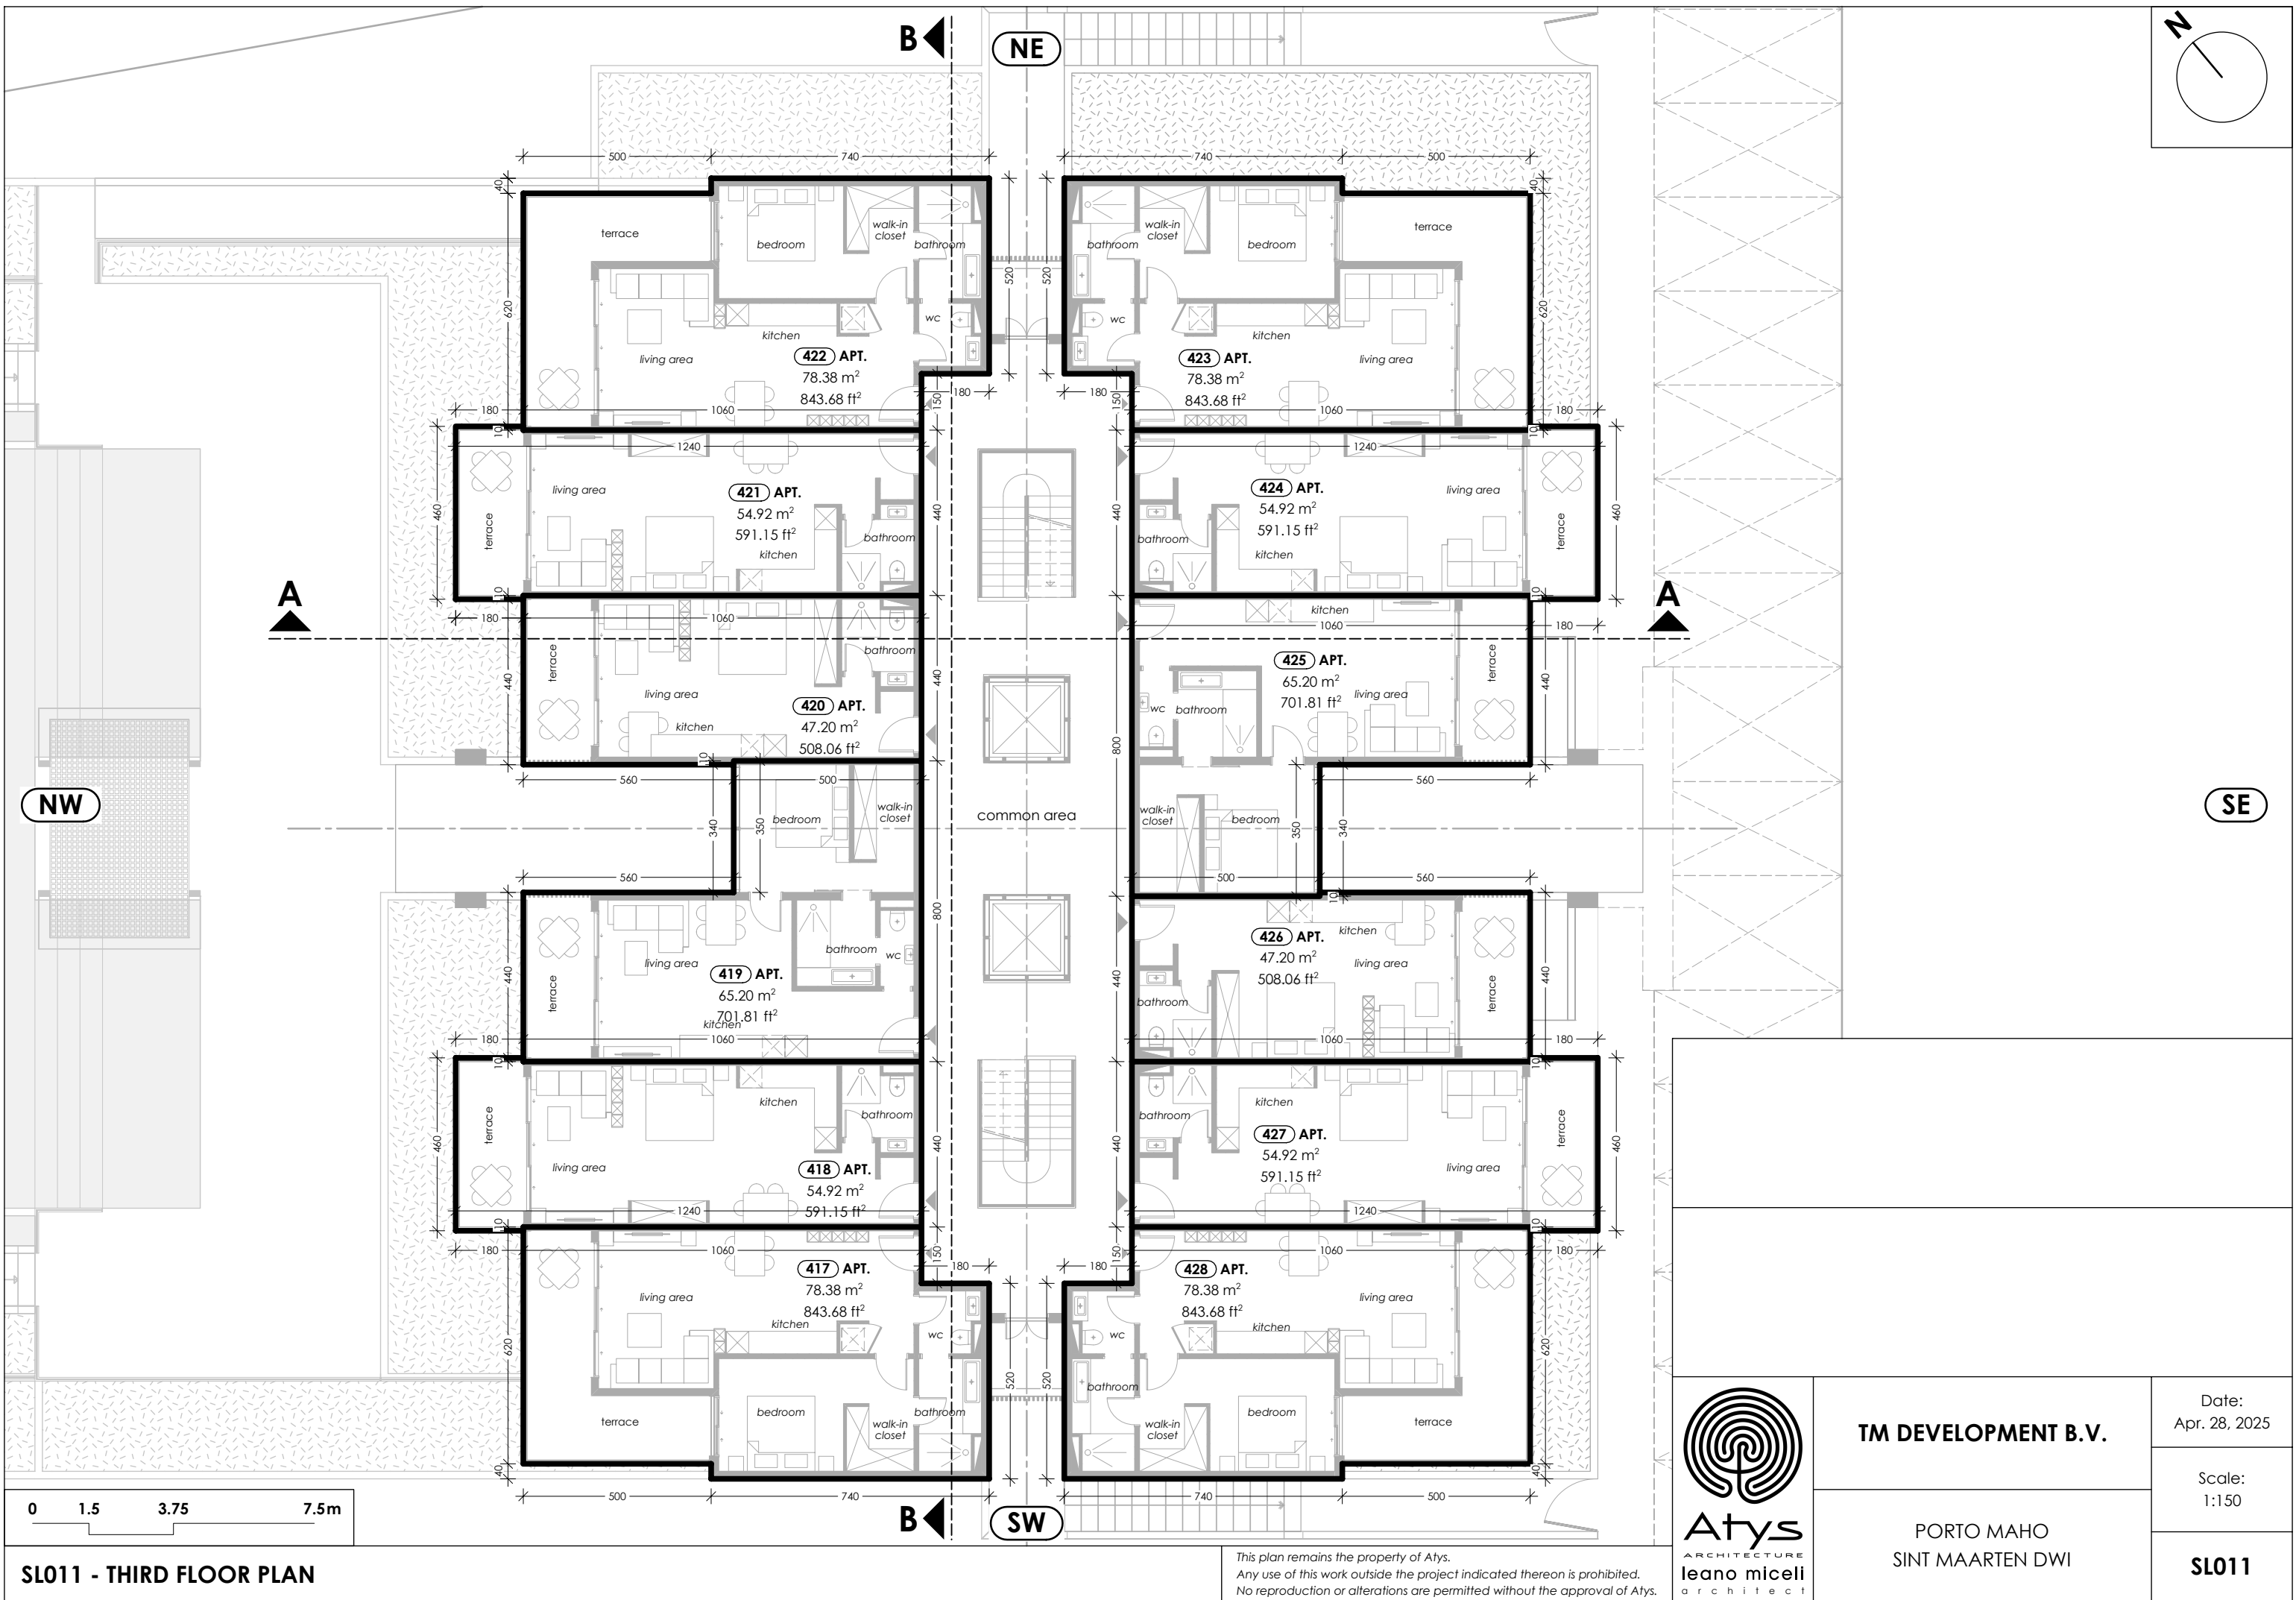

SL011 - THIRD FLOOR PLAN

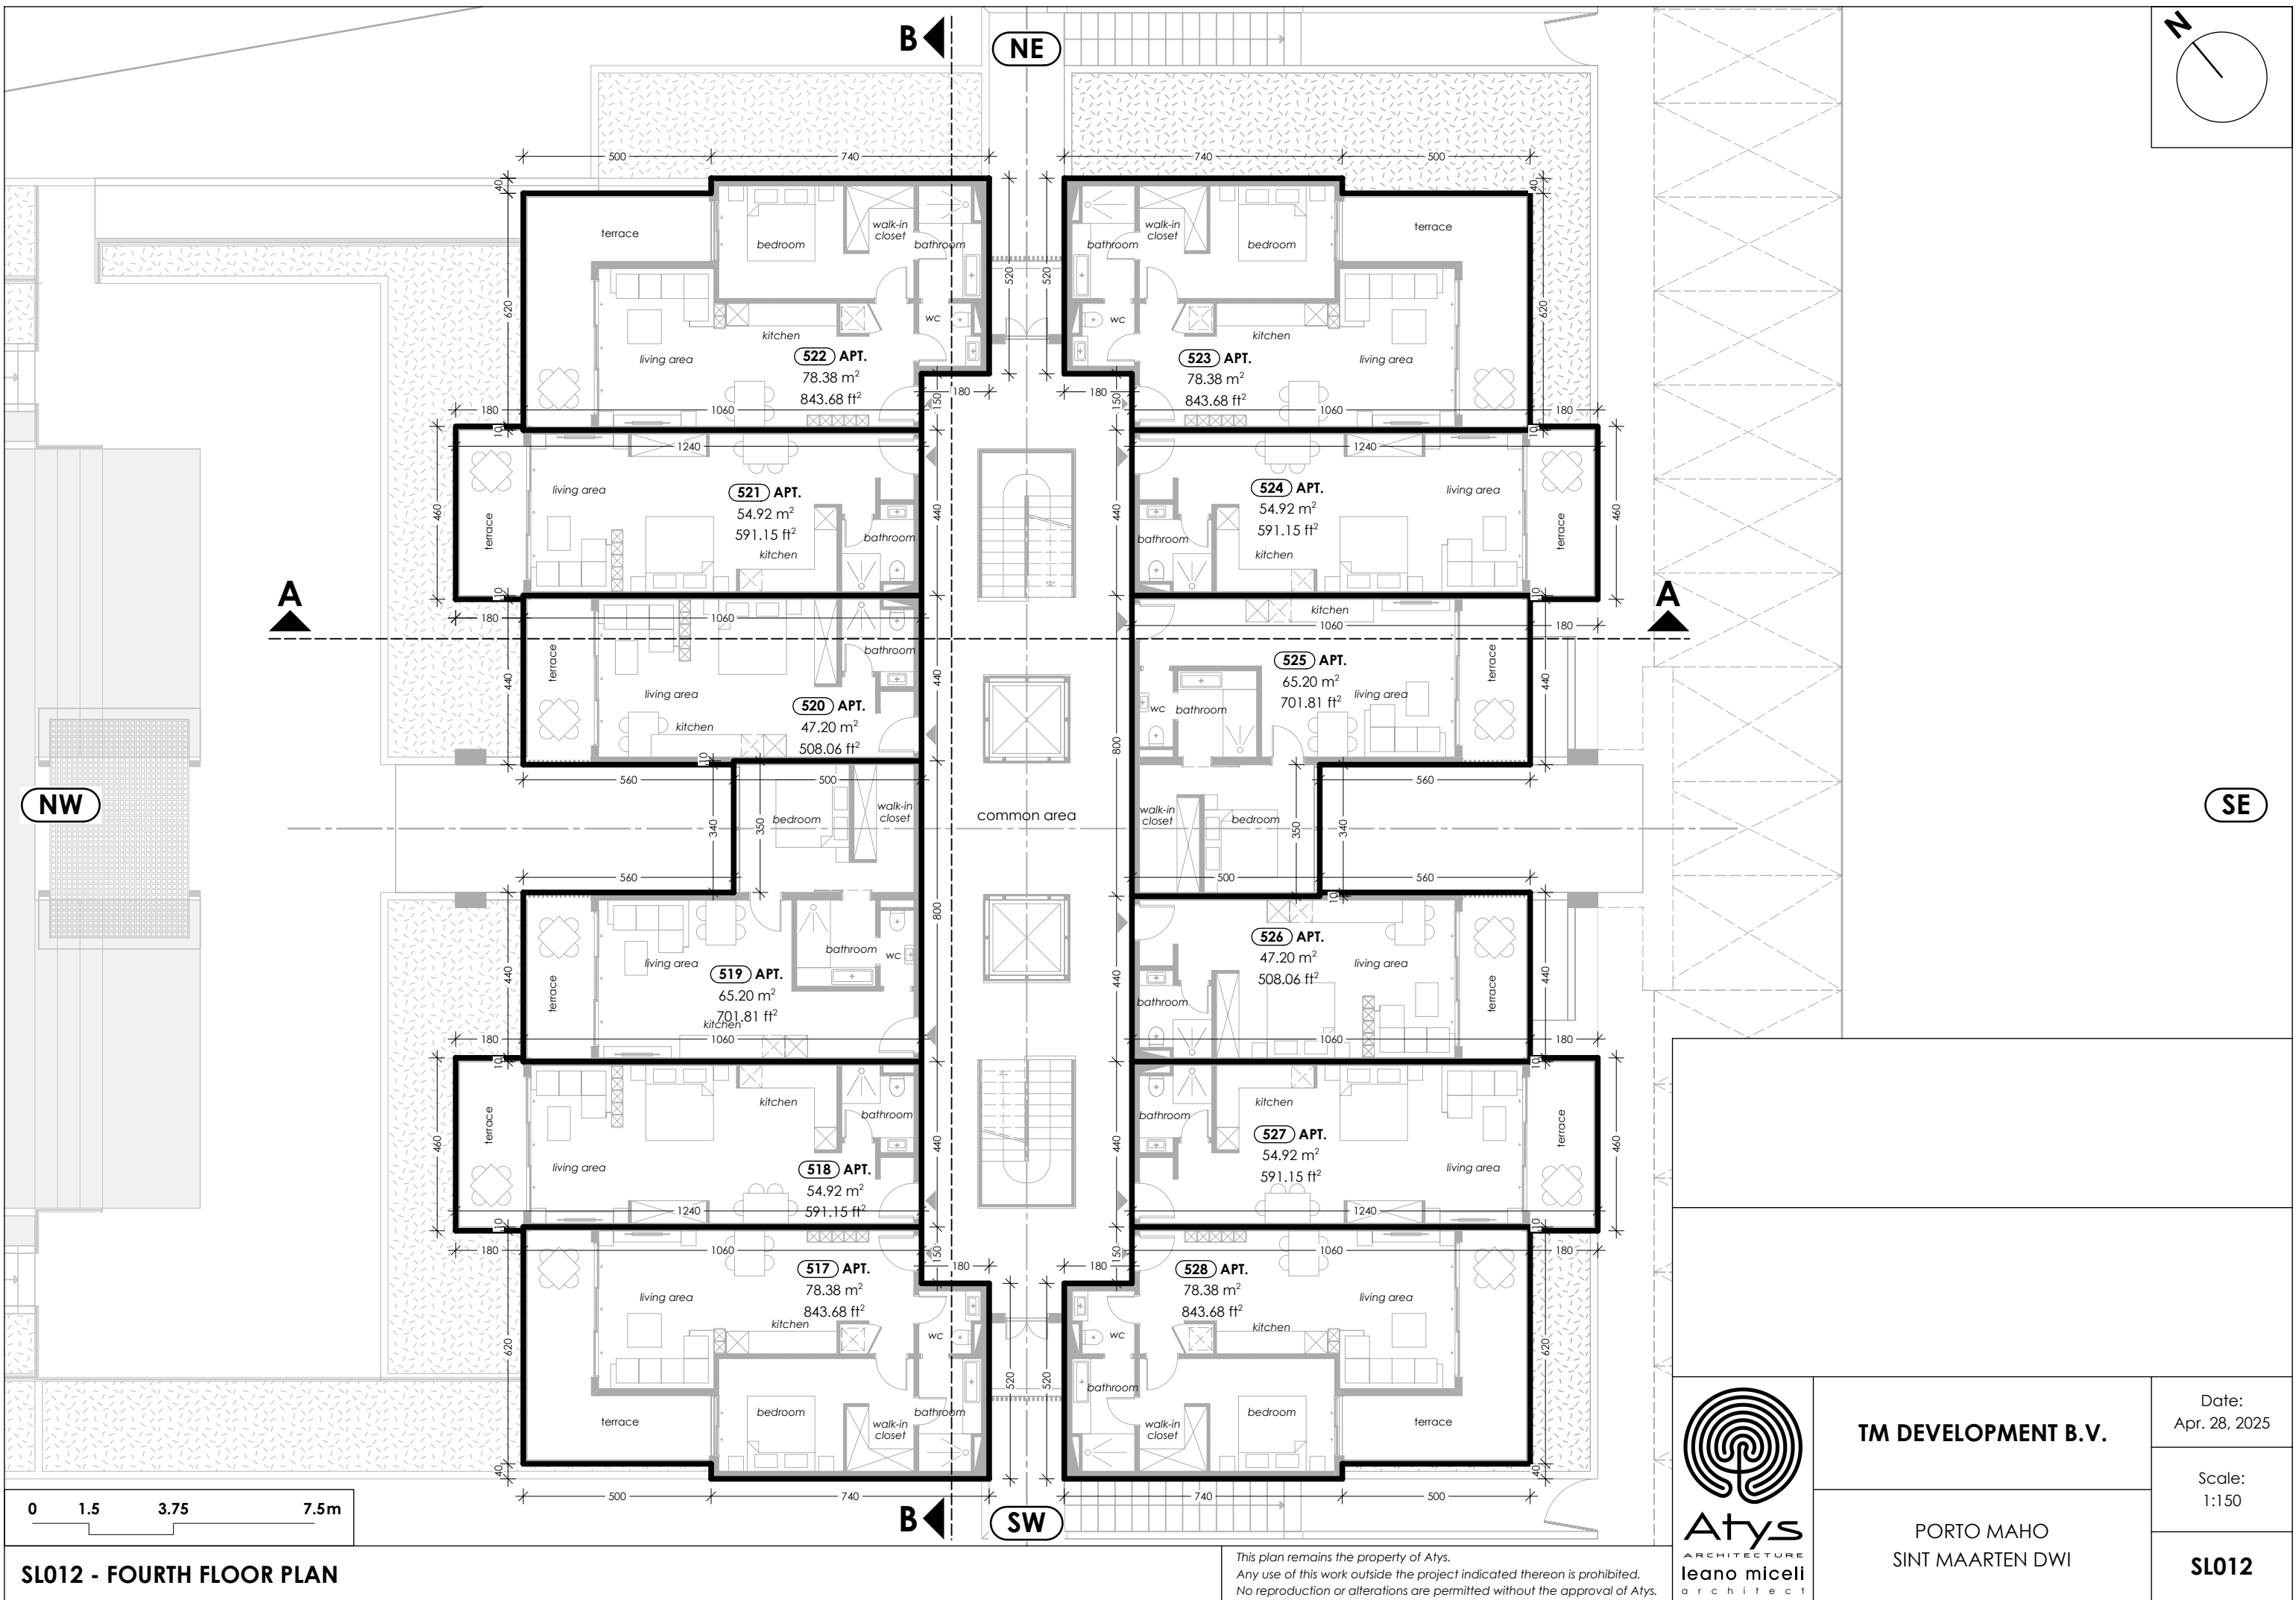

SL012 - FOURTH FLOOR PLAN

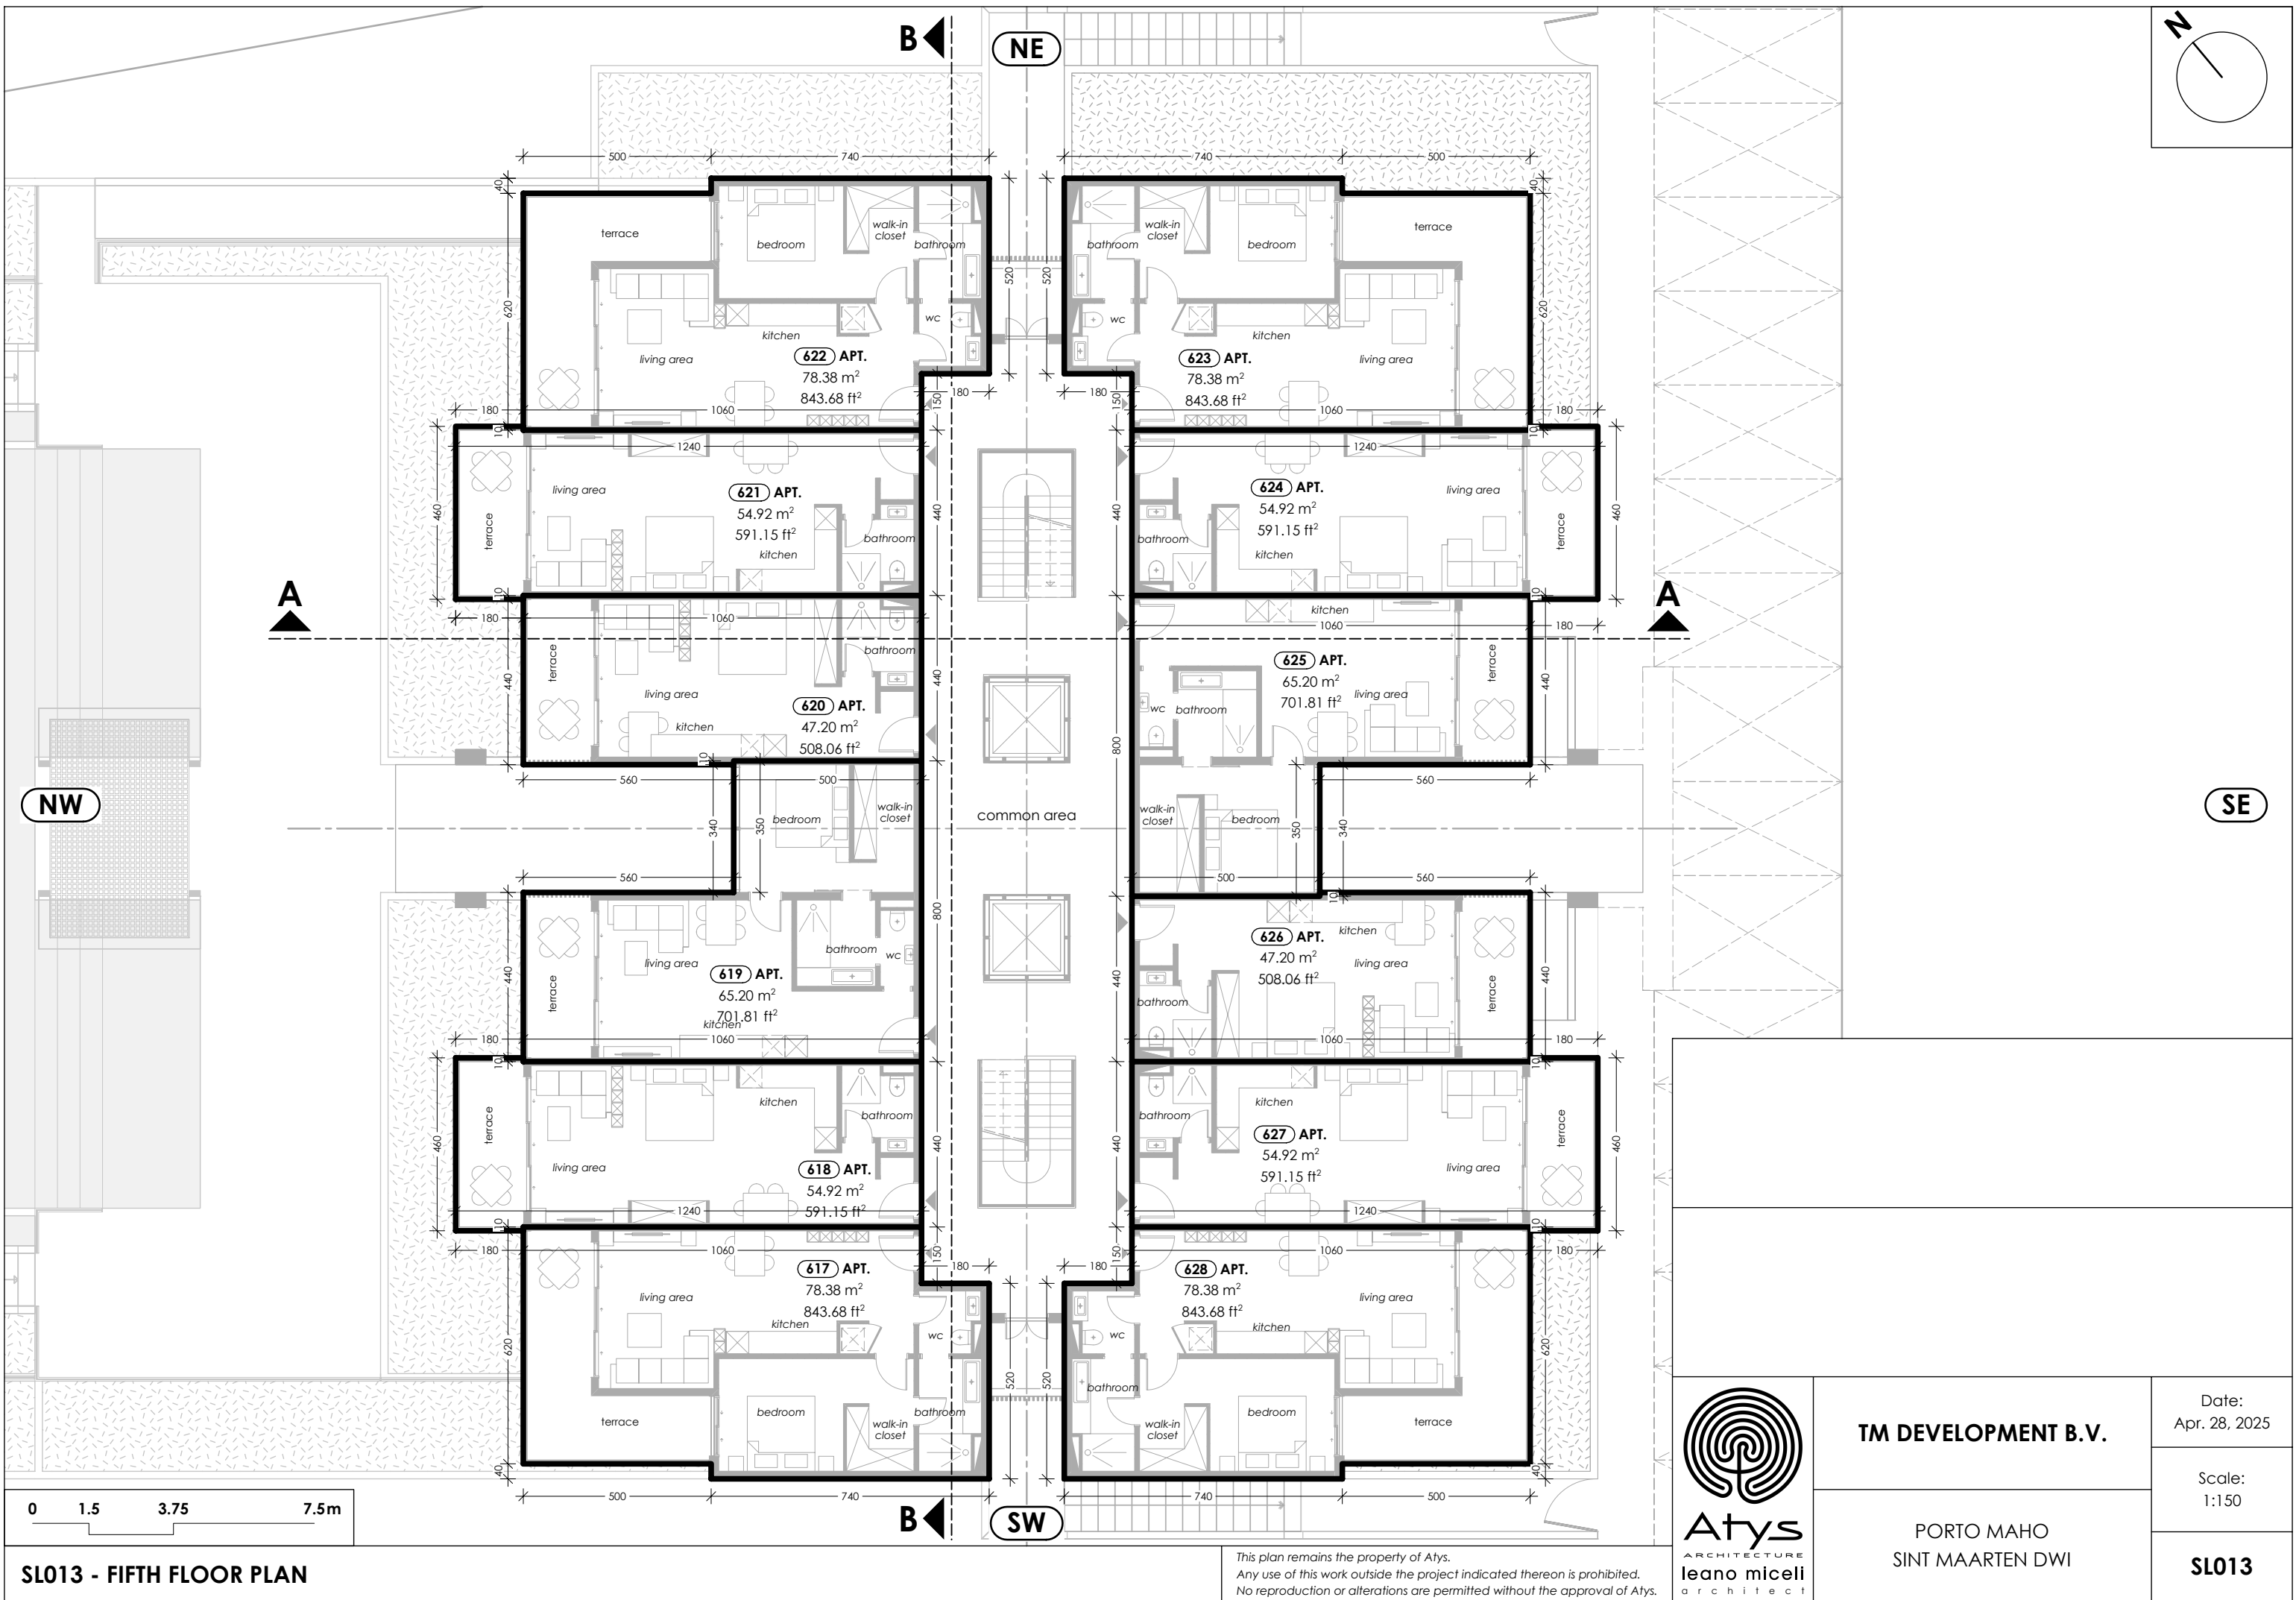

SL013 - FIFTH FLOOR PLAN

